
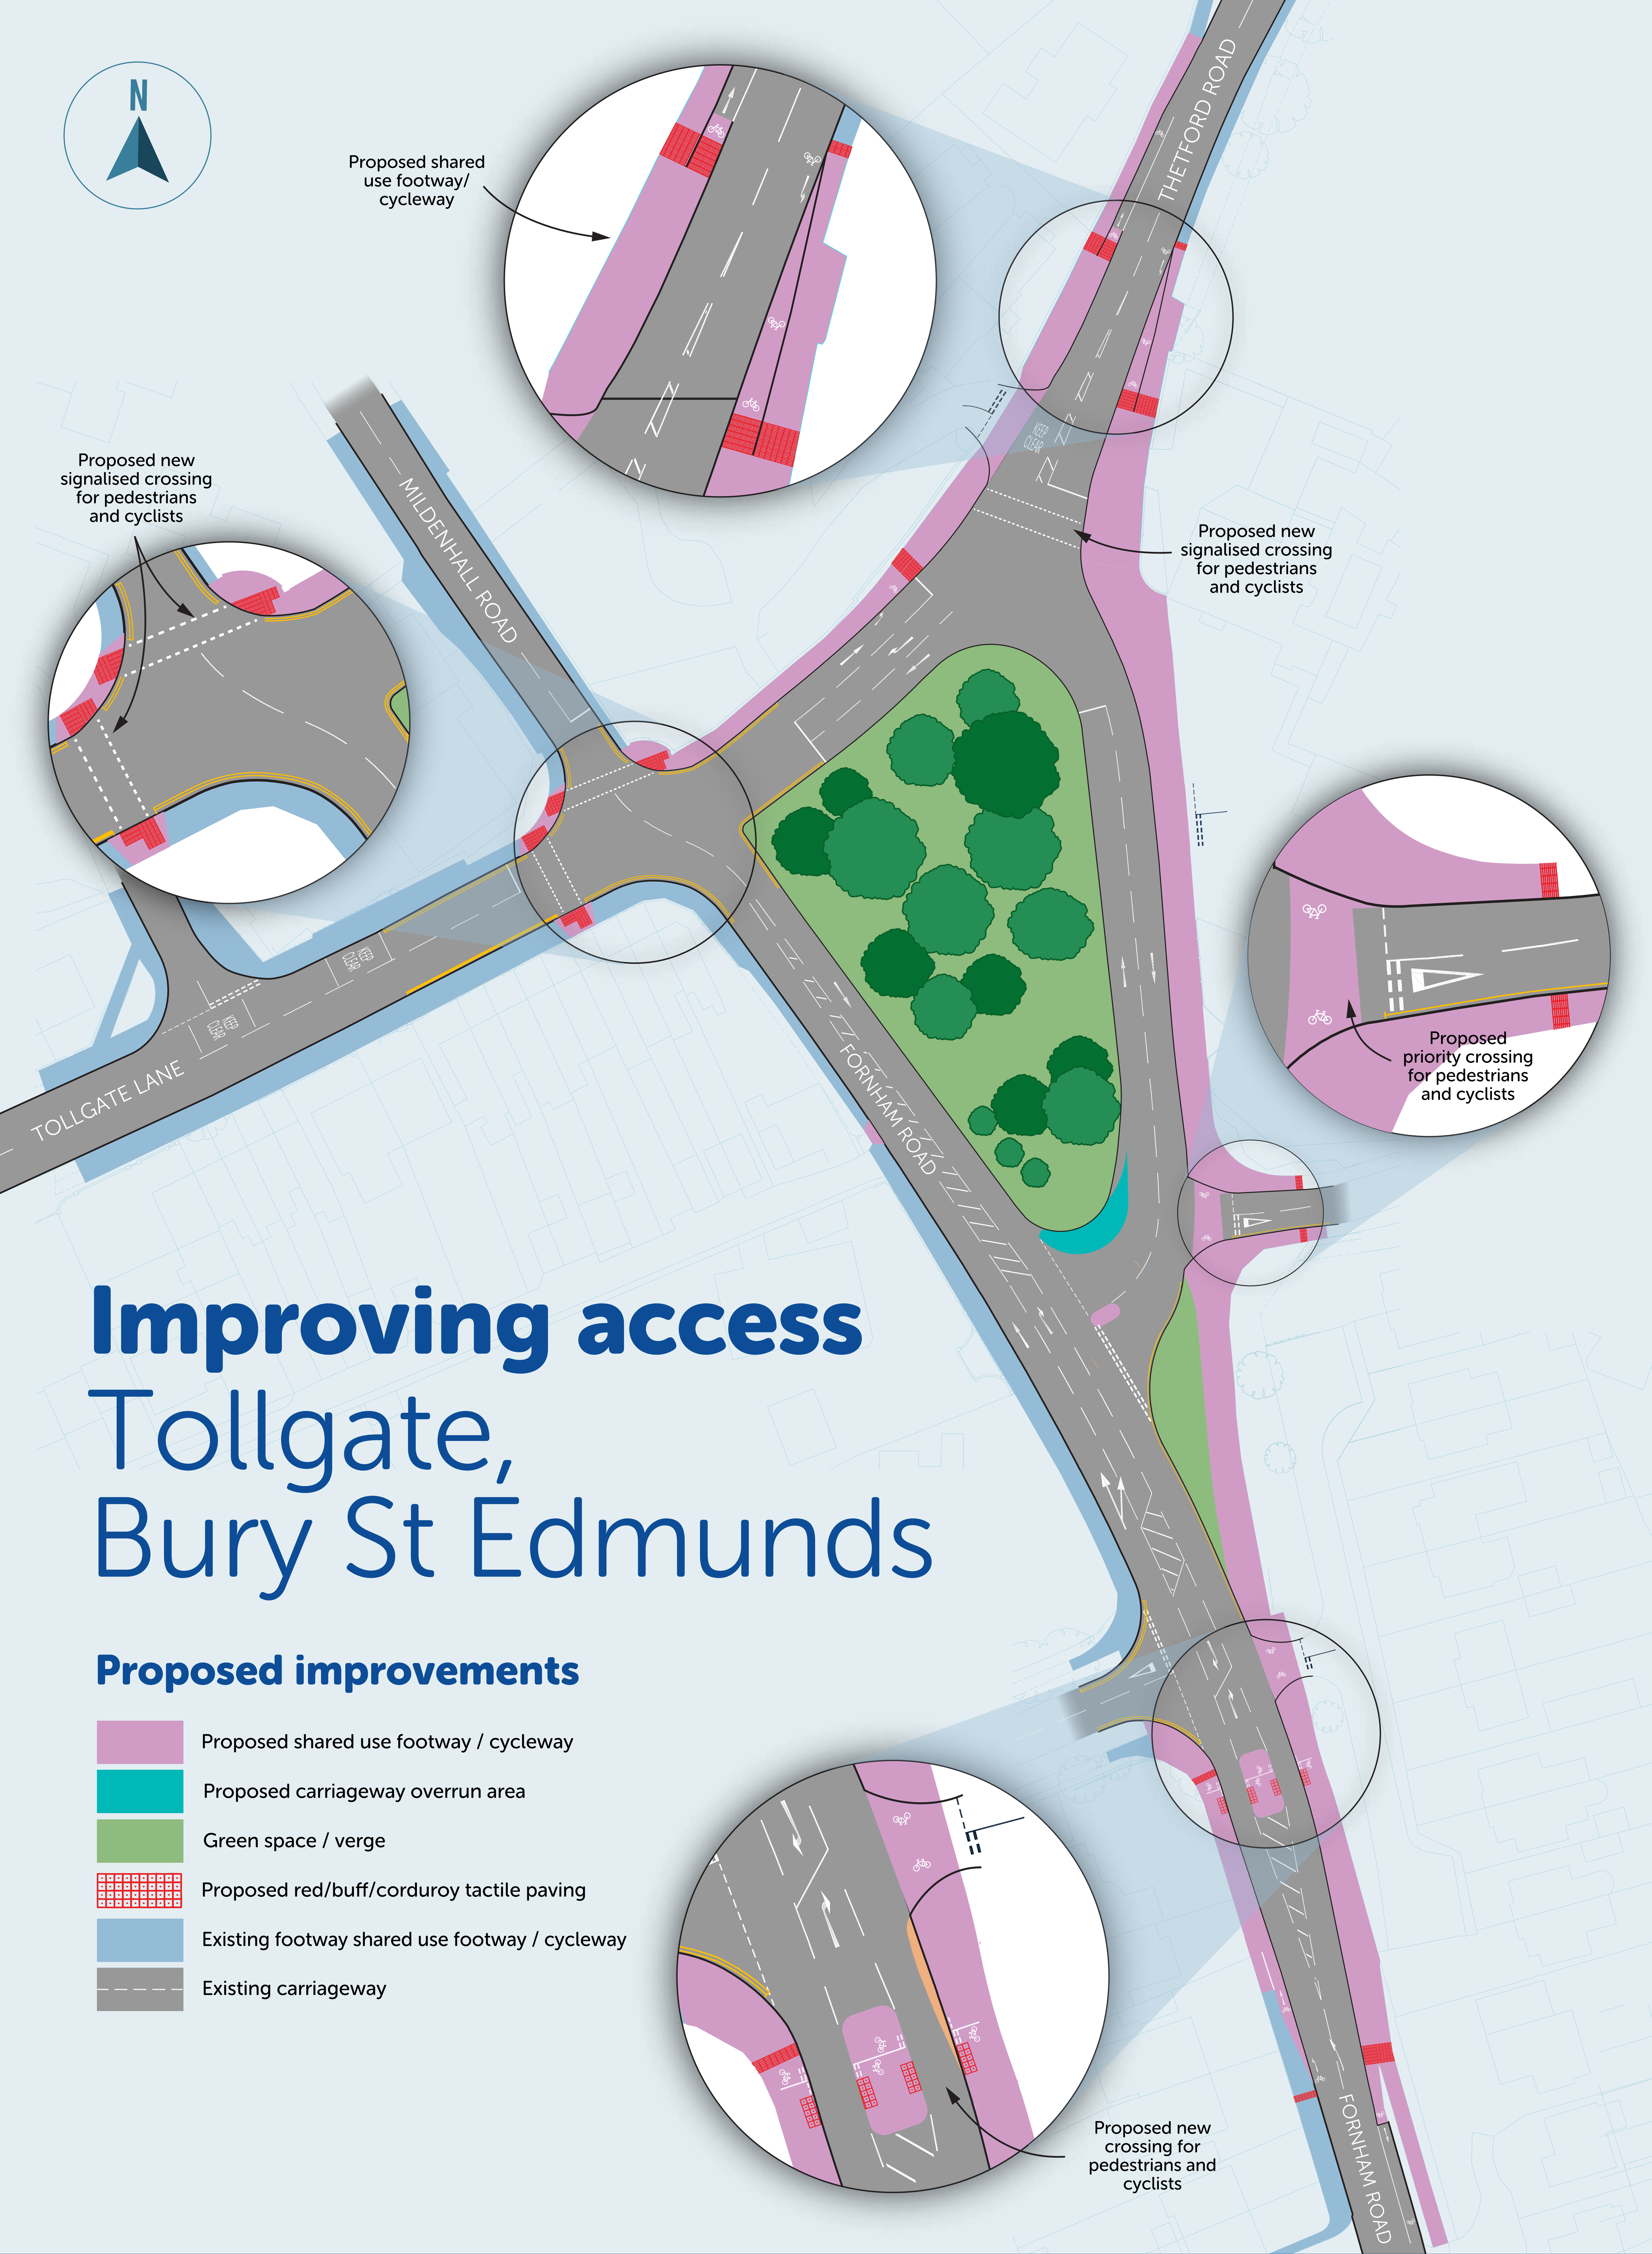
 
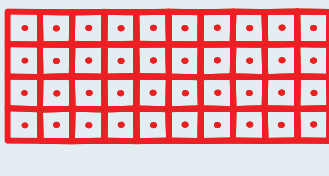


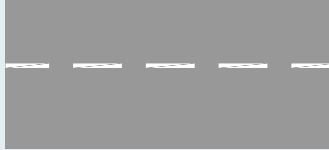

Improving access Tollgate, Bury St Edmunds

Proposed improvements

-  Proposed shared use footway / cycleway
-  Proposed carriageway overrun area
-  Green space / verge
-  Proposed red/buff/corduroy tactile paving
-  Existing footway shared use footway / cycleway
-  Existing carriageway